



WALKWAY PLAN (TRUSS)

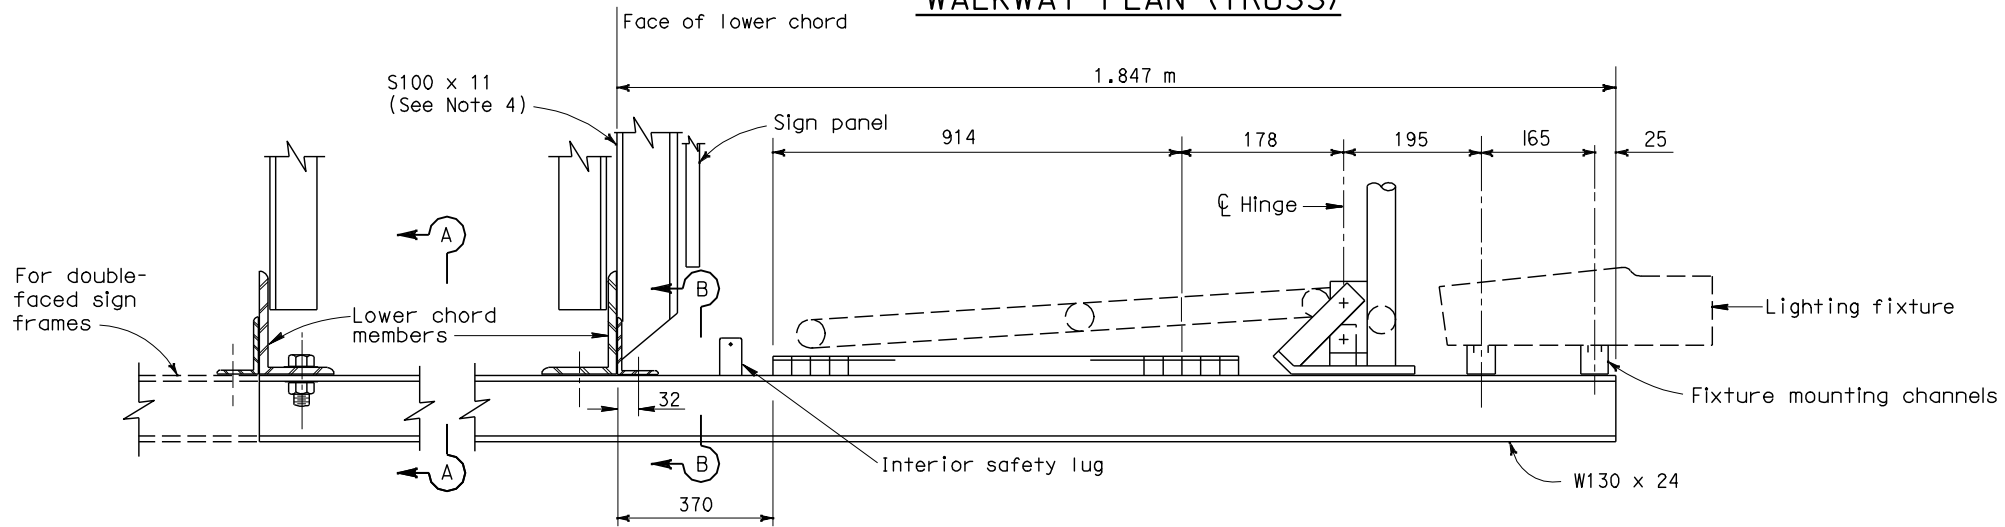


TRUSS

TYPICAL WALKWAY SECTION

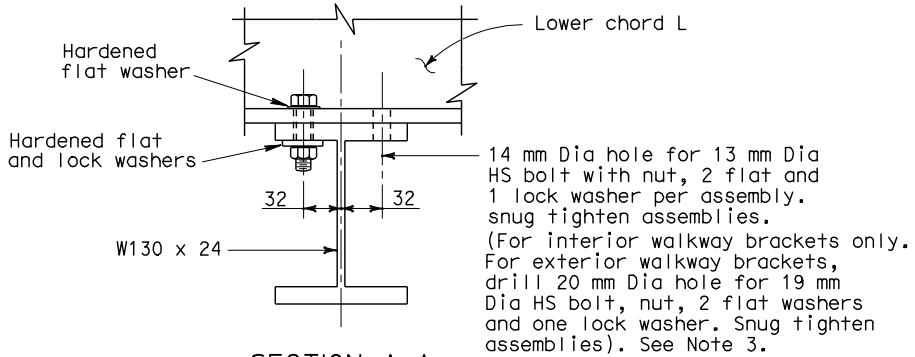

SECTION A-A

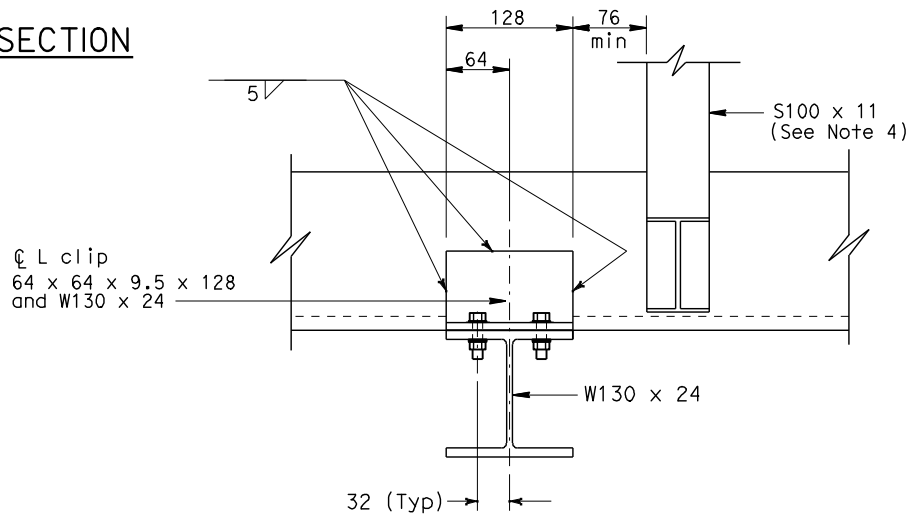

SECTION B-B



DIST	COUNTY	ROUTE	KILOMETER POST TOTAL PROJECT	SHEET NO.	TOTAL SHEETS

REGISTERED CIVIL ENGINEER

December 30, 2004

PLANS APPROVAL DATE

The State of California or its officers or agents shall not be responsible for the accuracy or completeness of electronic copies of this plan sheet.

To get to the Caltrans web site, go to: <http://www.dot.ca.gov>

REGISTERED PROFESSIONAL ENGINEER


Tillat Sattar

No. C42892


Exp. 3-31-06

CIVIL

STATE OF CALIFORNIA

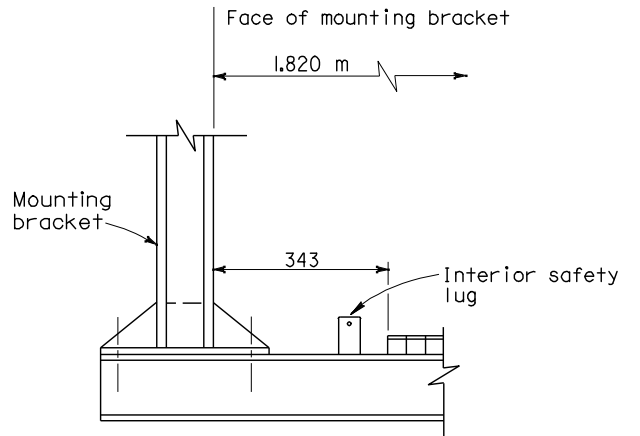

TUBULAR MOUNTED

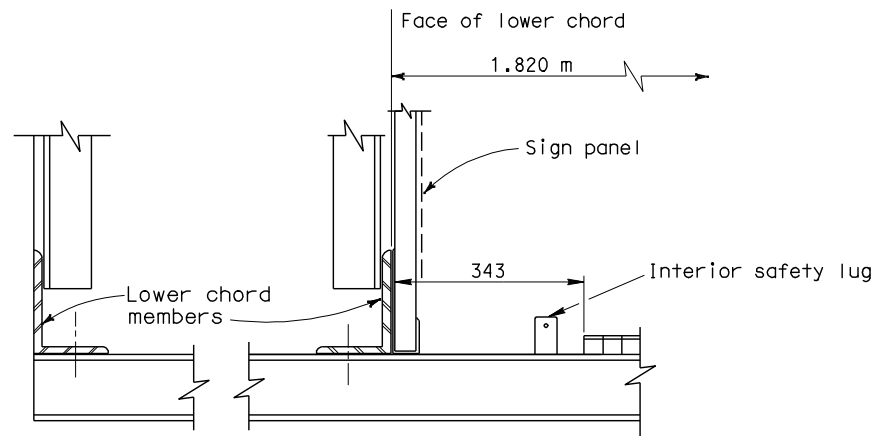

BOX BEAM
CLOSED TRUSS

NOTES:

1. For spacing of lighting fixtures, see Standard Plan ES-15A.
2. For safety lug details, see Revised Standard Plan RSP S10.
3. For double faced sign frames with double walkways, use a total 8 bolt assemblies per bracket.
4. S100 x 11 to be used with laminated Type A panels. See Revised Standard Plan RSP S8C.

STATE OF CALIFORNIA
DEPARTMENT OF TRANSPORTATION
**OVERHEAD SIGNS
WALKWAY DETAILS No.1**

NO SCALE
ALL DIMENSIONS ARE IN
MILLIMETERS UNLESS OTHERWISE SHOWN

RSP S9 DATED DECEMBER 30, 2004 SUPERSEDES STANDARD PLAN S9
DATED JULY 1, 1999-PAGE 229 OF THE STANDARD PLANS BOOK DATED JULY 1999.

REVISED STANDARD PLAN RSP S9